



**STANDARD CONSTRUCTION**

MATERIAL:  
26 GAUGE ASTM A-653 HOT-DIPPED GALVANIZED STEEL

STANDARD SIZES:

Model	WIDTH	DEPTH	HEIGHT	BOX QTY.
LJ5	5"	5"	13 <sup>7</sup> / <sub>8</sub> "	1
LJ6	6"	6"	14 <sup>1</sup> / <sub>8</sub> "	1
LJ7	7"	7"	14 <sup>1</sup> / <sub>2</sub> "	1
LJ8	8"	8"	15"	1
LJ10	10"	10"	15 <sup>1</sup> / <sub>4</sub> "	1


**FEATURES**

GALVANIZED STEEL PROVIDES EXCELLENT CORROSION RESISTANCE AND LONGEVITY.

7" CLEARANCE (STANDARD).

SPOT WELDED BODY WITH PARABOND SEALED SEAMS.

OPTIONS:  
AVAILABLE IN 24 GAUGE  
CUSTOM SIZES AVAILABLE

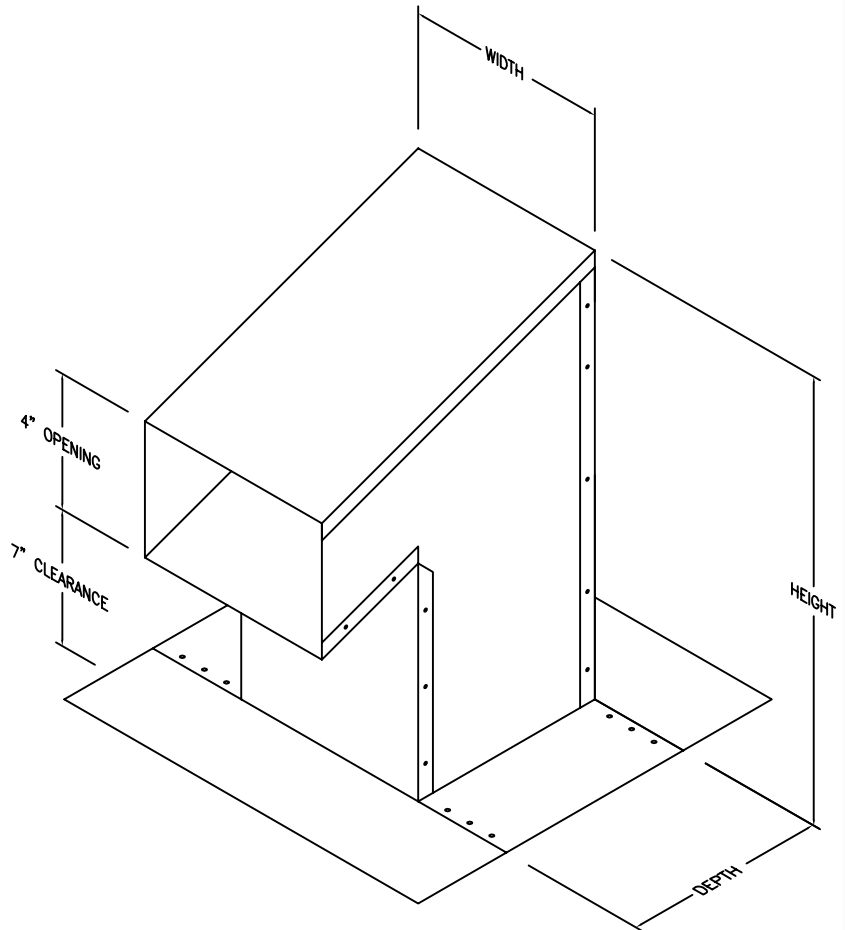

JOB NAME:
LOCATION:
ARCHITECT:
ENGINEER:
CONTRACTOR:
CONTACT MIAMI TECH INC. FOR ADDITIONAL INFORMATION OR WITH SPECIAL REQUIREMENTS.
3611 NW 74TH ST MIAMI, FL 33147 PHONE: 305-693-7054 FAX: 305-693-6152
WEB: WWW.MIAMITECH.COM EMAIL: SALES@MIAMITECH.COM

**DISCLAIMER:**

1. MIAMI TECH DOES NOT GUARANTEE THESE LINE JACKS TO BE LEAK-PROOF IN ALL WEATHER CONDITIONS.
2. MIAMI TECH DOES NOT GUARANTEE THESE LINE JACKS TO PREVENT THE INTRUSION OF WATER FROM WIND BLOWN RAIN OR TORRENTIAL STORM CONDITIONS.

**LJ**

LINE JACK  
PRODUCT SPECIFICATIONS

NOTE: ALL DRAWINGS SUBJECT TO CHANGE WITHOUT PRIOR NOTICE.



**miami tech inc.**

DRAWN BY: CG	DATE: 10/16/07	SCALE: NOT TO SCALE	DRAWING NO.
CHECKED BY: IV	DATE: 5/10/16	REVISION: 3	LJ