



STANDARD CONSTRUCTION


FLANGED OUTLET FRAME:
28 GAUGE GALVANIZED STEEL

BODY:
INSULATED WITH R4 OR R6 FIBERGLASS DUCTBOARD

OPTIONS:
CUSTOM SIZES AVAILABLE

STANDARD SIZES:

W x H
6" x 4"
6" x 6"
8" x 4"
8" x 8"
10" x 6"
10" x 8"
10" x 10"
12" x 6"
12" x 8"
12 x 12"
14" x 6"
14" x 8"
14" x 14"
16" x 6"
16" x 8"
16" x 16"
18" x 18"
20" x 20"
24" x 24"

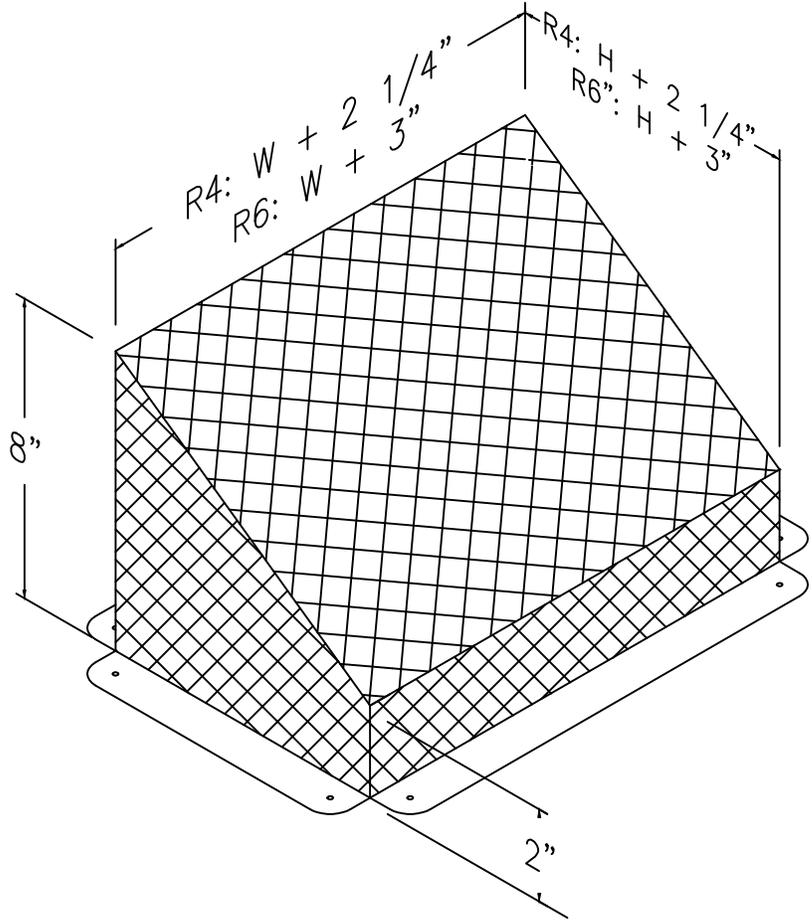


FEATURES

1" PERIMETER FLANGE PROVIDED FOR EASY INSTALLATION WITH BOOT CLIPS.

DESIGN INCLUDES 1/2" DRYWALL LIP AND ROUNDED CORNERS FOR ADDED SAFETY.

FIBERGLASS REGISTER BOXES CAN BE EASILY FIELD CUT TO FIT A VARIETY OF COLLAR SIZES.

FIBERGLASS DUCT BOARD COATED WITH EPA-REGISTERED, ANTI-MICROBIAL, PROTECTIVE ACRYLIC AGENT ALONG AIR STREAM SIDE.

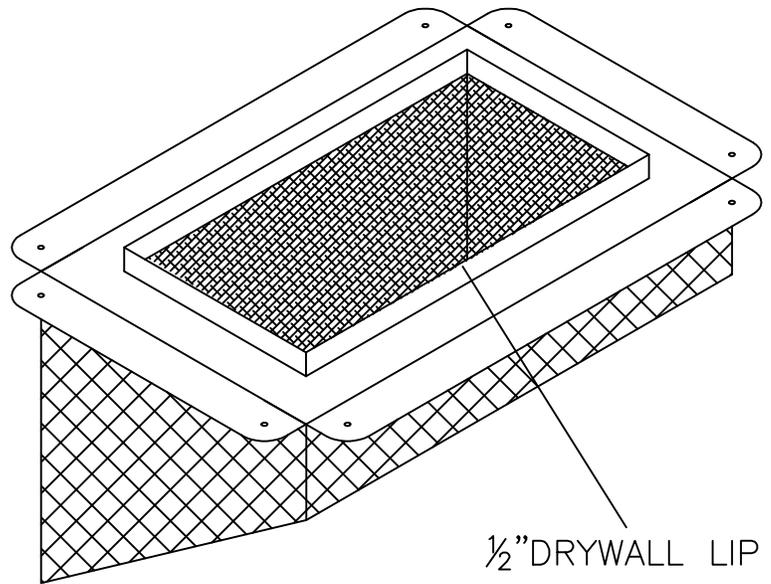

JOB NAME:
LOCATION:
ARCHITECT:
ENGINEER:
CONTRACTOR:
CONTACT MIAMI TECH INC. FOR ADDITIONAL INFORMATION OR WITH SPECIAL REQUIREMENTS. 3611 NW 74TH ST MIAMI, FL 33147 PHONE: 305-693-7054 FAX: 305-693-6152 WEB: WWW.MIAMITECH.COM EMAIL: SALES@MIAMITECH.COM

R4/R6SFGB

ALL FIBERGLASS SLANTED REGISTER BOX PRODUCT SPECIFICATIONS

NOTE: ALL DRAWINGS SUBJECT TO CHANGE WITHOUT PRIOR NOTICE.



DRAWN BY: CG	DATE: 08/24/07	SCALE: NOT TO SCALE	DRAWING NO. R4R6SFGB
CHECKED BY: IG	DATE: 10/23/15	REVISION: 2	