



STANDARD CONSTRUCTION

MATERIAL:
26 GAUGE ASTM A-653 HOT-DIPPED GALVANIZED
STEEL SHEET

SIZE:

10" inlet diameter
3" discharge

PITCHES AVAILABLE

- A = 2.5" PER 12"
- B = 3.0" PER 12"
- C = 4.0" PER 12"
- D = 5.0" PER 12"
- F = 0" PER 12" (FLAT)

FEATURES



GALVANIZED STEEL PROVIDES EXCELLENT
CORROSION RESISTANCE AND LONGEVITY.

ACME LOCK SEAM CREATES A STRONG,
RIGID BODY.

SEAMS SEALED WITH PARABOND ALUMINUM
ADHEASIVE.

OPTIONS:

BIRD SCREEN AVAILABLE (MODEL APRJS).

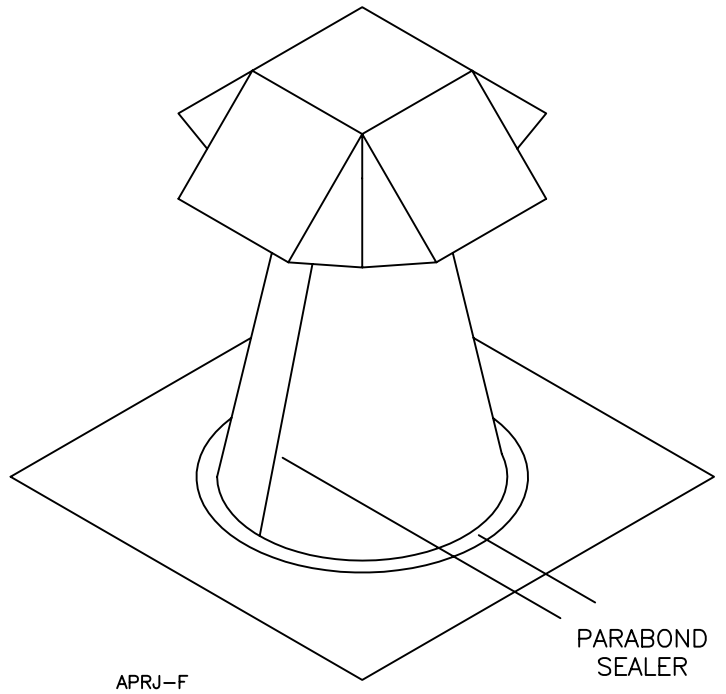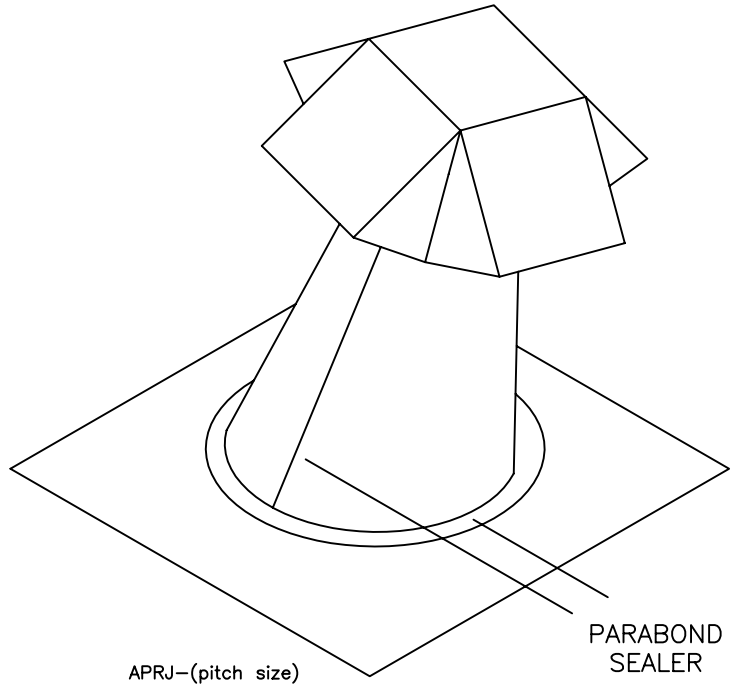

JOB NAME:
LOCATION:
ARCHITECT:
ENGINEER:
CONTRACTOR:
CONTACT MIAMI TECH INC. FOR ADDITIONAL INFORMATION OR WITH SPECIAL REQUIREMENTS.
3611 NW 74TH ST MIAMI, FL 33147 PHONE: 305-693-7054 FAX: 305-693-6152
WEB: WWW.MIAMITECH.COM EMAIL: SALES@MIAMITECH.COM

APRJ

ALL PURPOSE ROOF JACK
PRODUCT SPECIFICATIONS

NOTE: ALL DRAWINGS SUBJECT TO CHANGE WITHOUT PRIOR NOTICE.



DRAWN BY: AF

DATE: 8/28/09

SCALE: NOT TO SCALE

DRAWING NO. APRJ/F

CHECKED BY: IG

DATE: 8/28/09

REVISION: 2